




**A** PROPOSED ELEVATION  
SCALE - 1:250

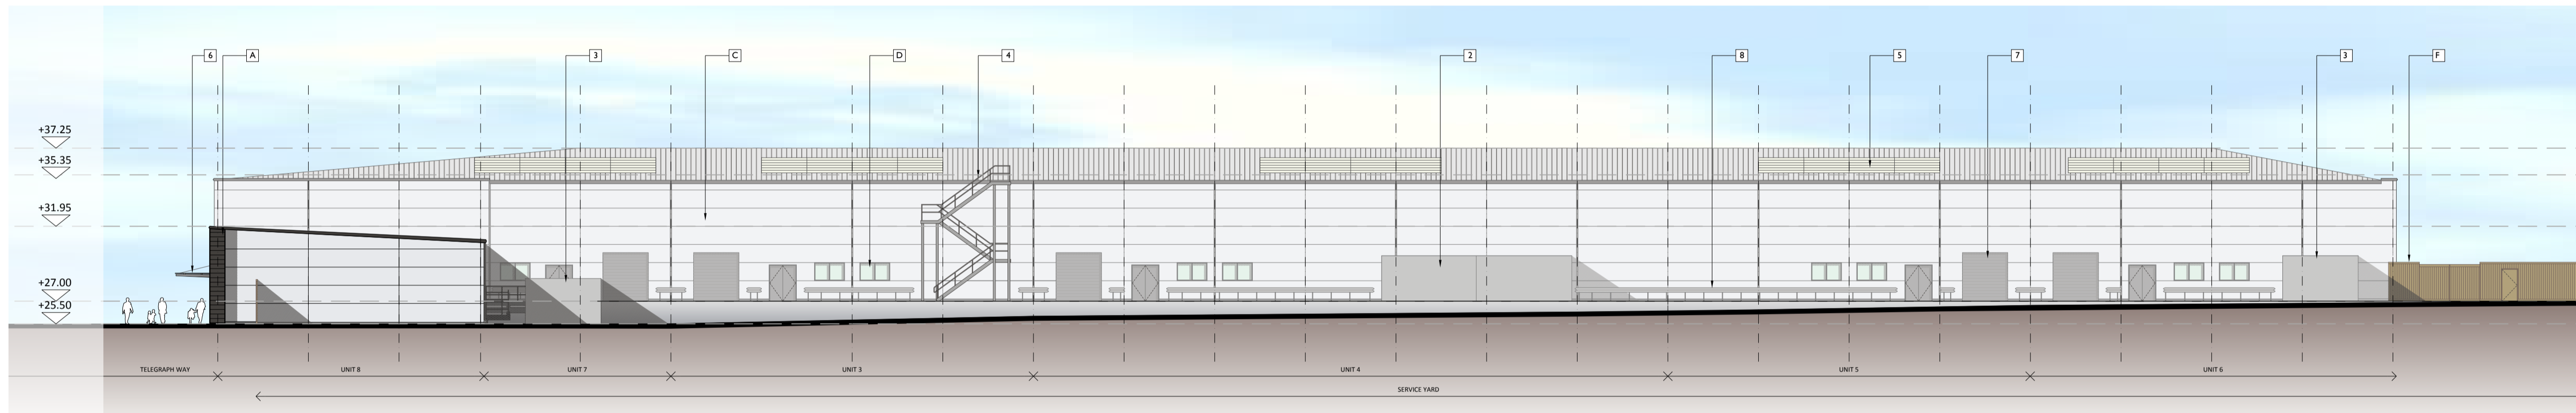

**B** PROPOSED ELEVATION  
SCALE - 1:250

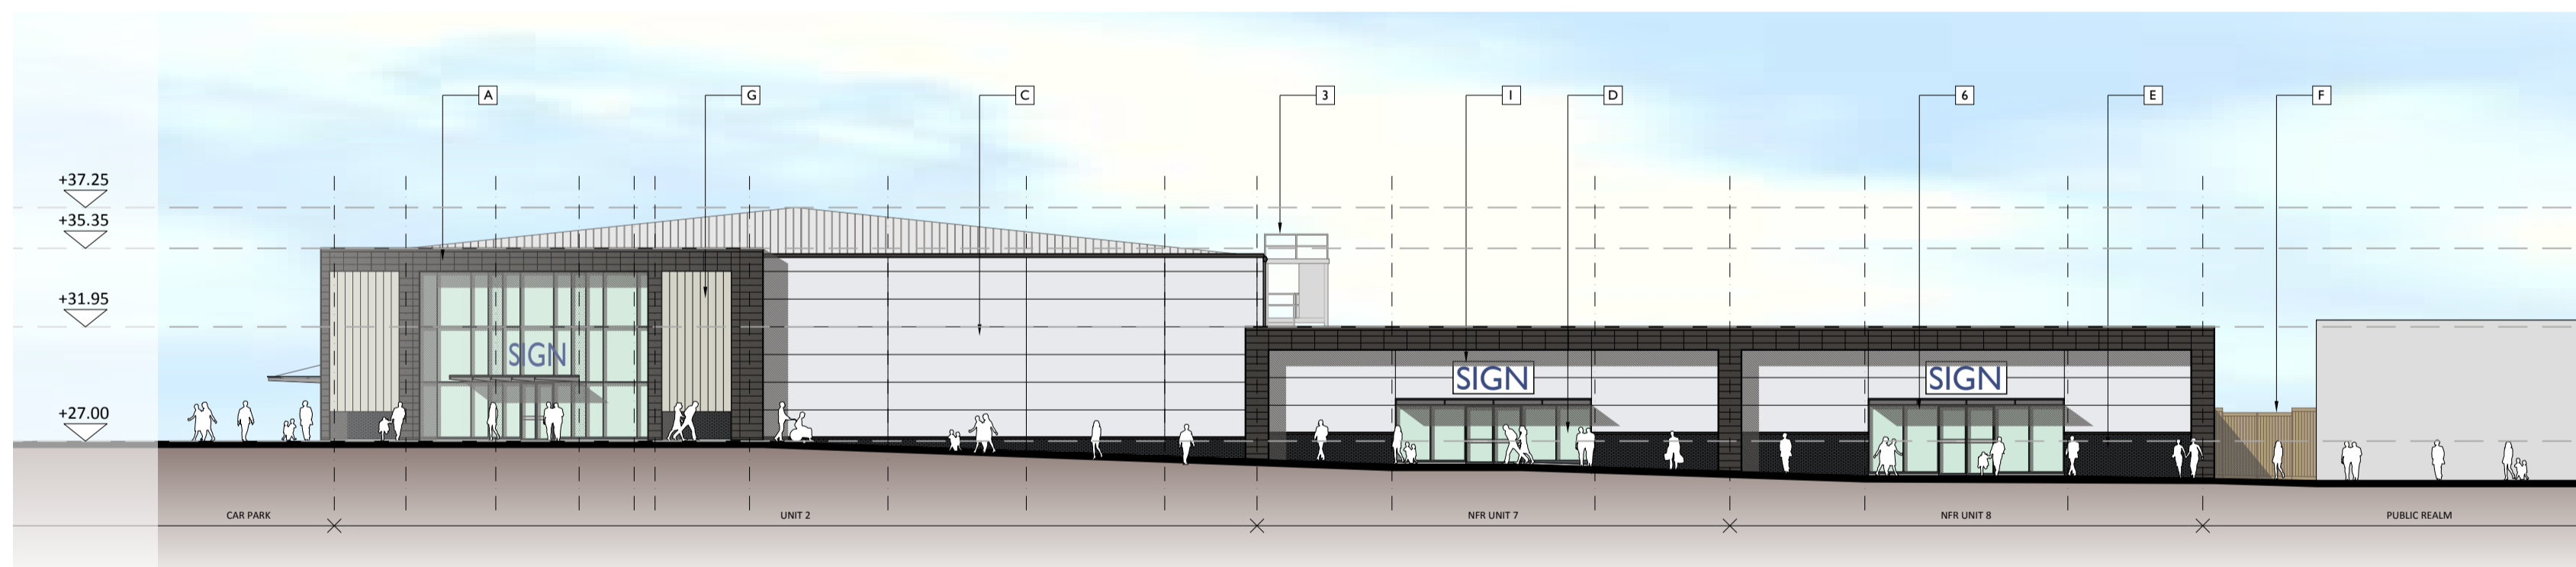

**C** PROPOSED ELEVATION  
SCALE - 1:250

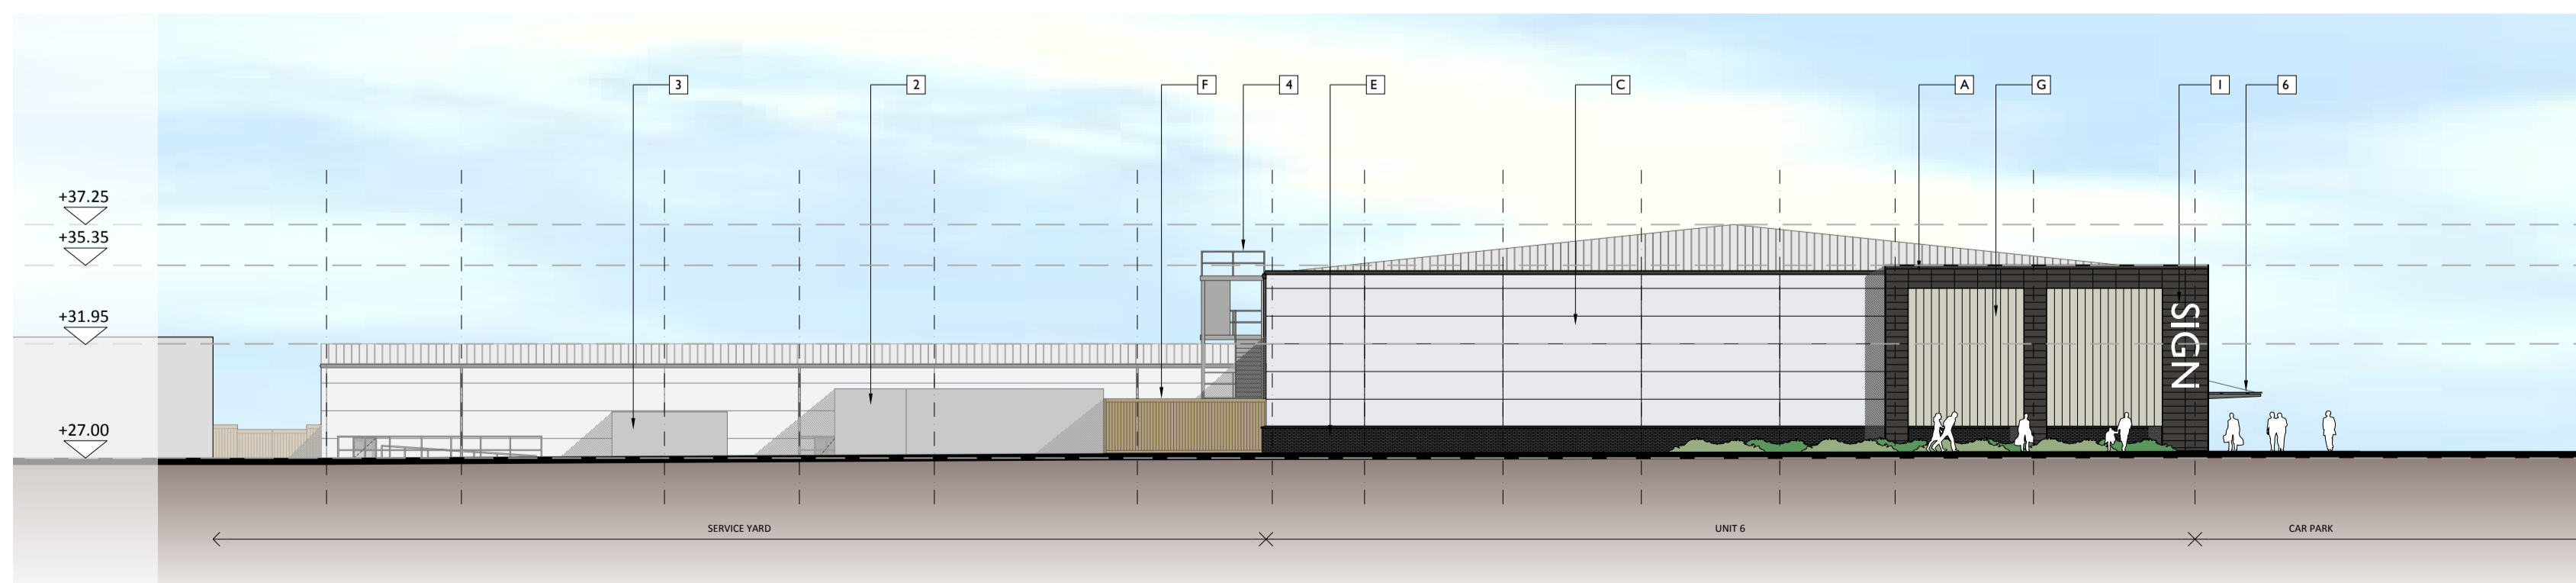

**D** PROPOSED ELEVATION  
SCALE - 1:250

**NOTES**

This drawing to be read in accordance with the specification/Bills of Quantities and related drawings.  
No Dimensions to be scaled from this drawing. All stated dimensions to be verified on site and the Architect notified of any discrepancies.  
Scale bar 100mm at 1:1

**NOTES**


- Landscaping is indicative only and to be agreed by Landscape Architect. Refer to latest Landscape Architects drawings for accurate detailed Landscape scheme
- Highways arrangement shown on our drawings is indicative only. Latest highways design and detailed highways design is subject to agreement between Highways Authority and Highways Consultant
- Existing levels have been taken from Ordnance Survey and Topographical Survey information by others
- Proposed levels to be confirmed by Structural and Civil Engineer and to be agreed with client. Proposed levels subject to change following any remediation work carried out to the site after our drawings have been issued in which instance we advise a revised Topographical Survey is carried out.

**MATERIALS**

A	Charcoal Coloured Cladding
B	Copper Coloured Cladding
C	Light Grey Composite Panel
D	Glazing
E	Blue Black Brick
F	Acoustic Timber Fence
G	Silver / Bronze Coloured Cladding

**COMPONENTS**

1	Signage to form part of Separate Application
2	Existing Substation
3	Proposed Substation
4	Roof Access Stair
5	PV Design and number to be confirmed
6	Glazed Canopy
7	Loading Bay Shutter Door
8	Protective Barrier

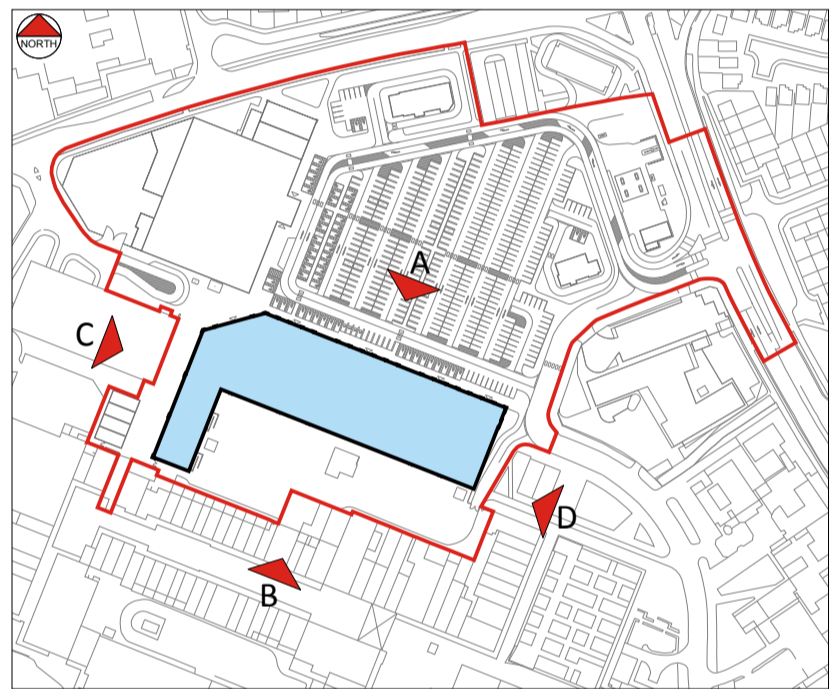

REV.	DATE	NOTE	BY
A	13.02.17	ELEVATION A - FENCE AND CANOPY ADDED TO BACKGROUND. SILVER / BRONZE CLADDING TYPE ADDED. RETAINING WALL AMENDED TO SUIT LEVELS. EXTERNAL DOORS TO UNIT 7 AND 8 MOVED	JN
			IN

Project  
**KIRKBY SHOPPING CENTRE  
KIRKBY**

Title  
**PROPOSED RETAIL UNITS  
ELEVATIONS**

Scale 1:250 @ A1	Date DECEMBER 2016
Drawn JN	Checked CL
Drawing Number <b>7563_P303</b>	Revision <b>A</b>

**Saunders**  
Architecture + Urban Design